


CMD-04

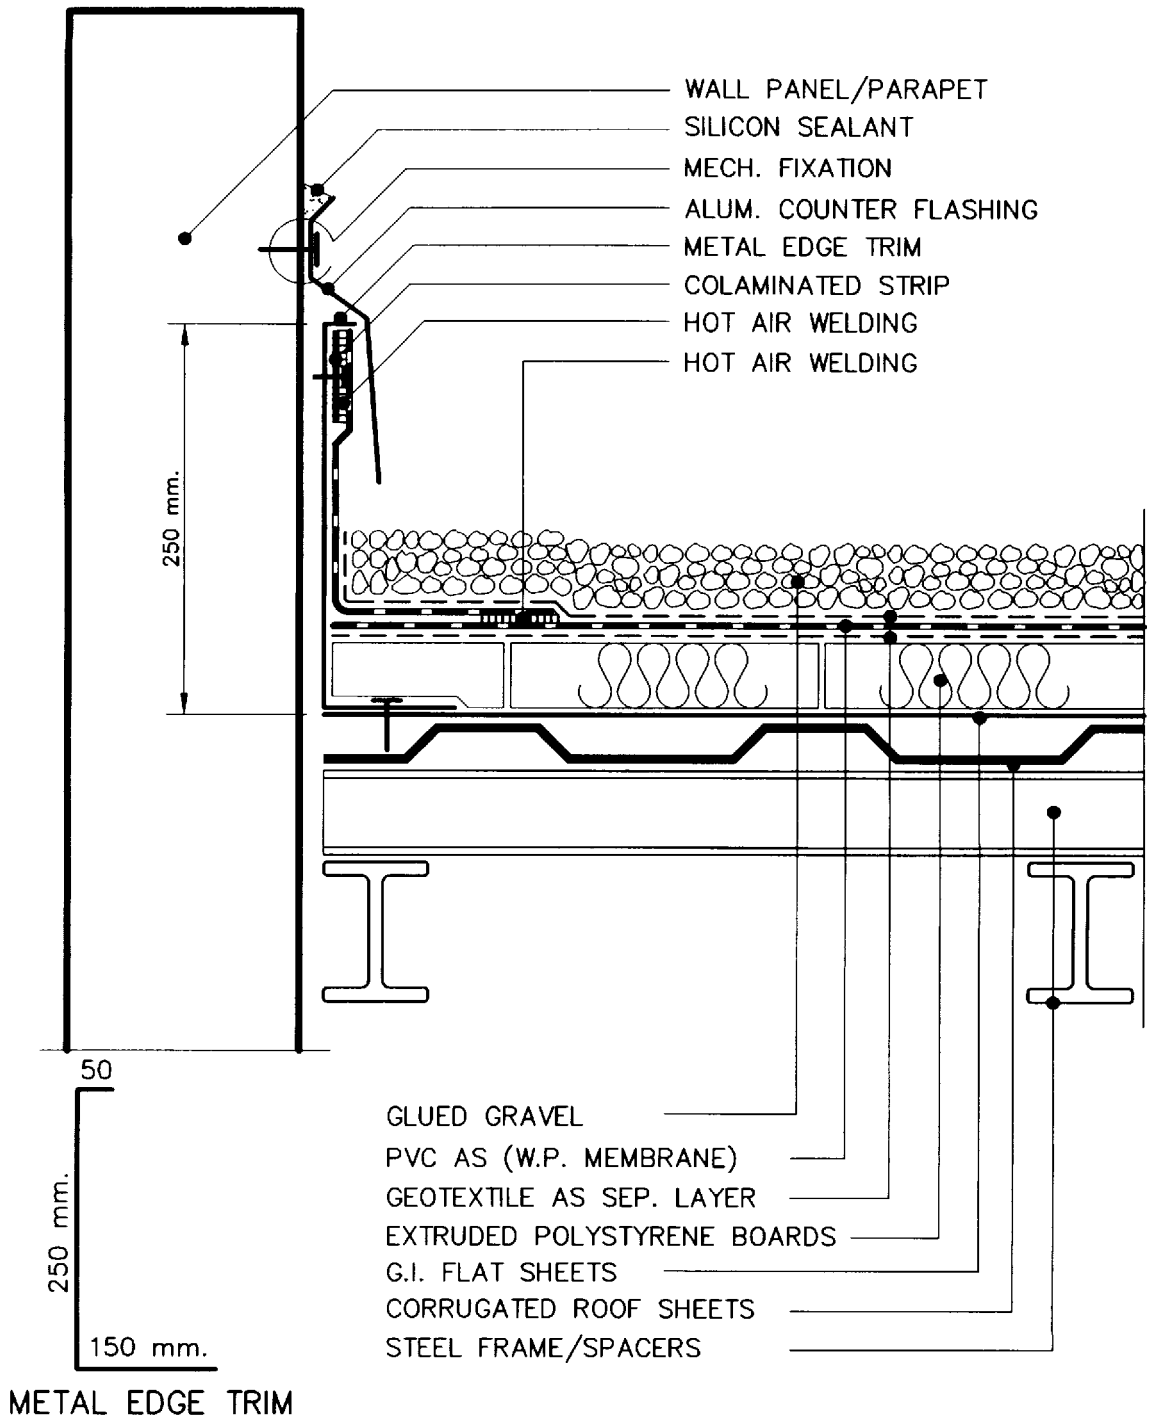

CLIENT

SITAF SAUDIA CO. LTD.

PROJECT

TITLE  
 PROPOSED ROOFING SECTION

