


POND-02

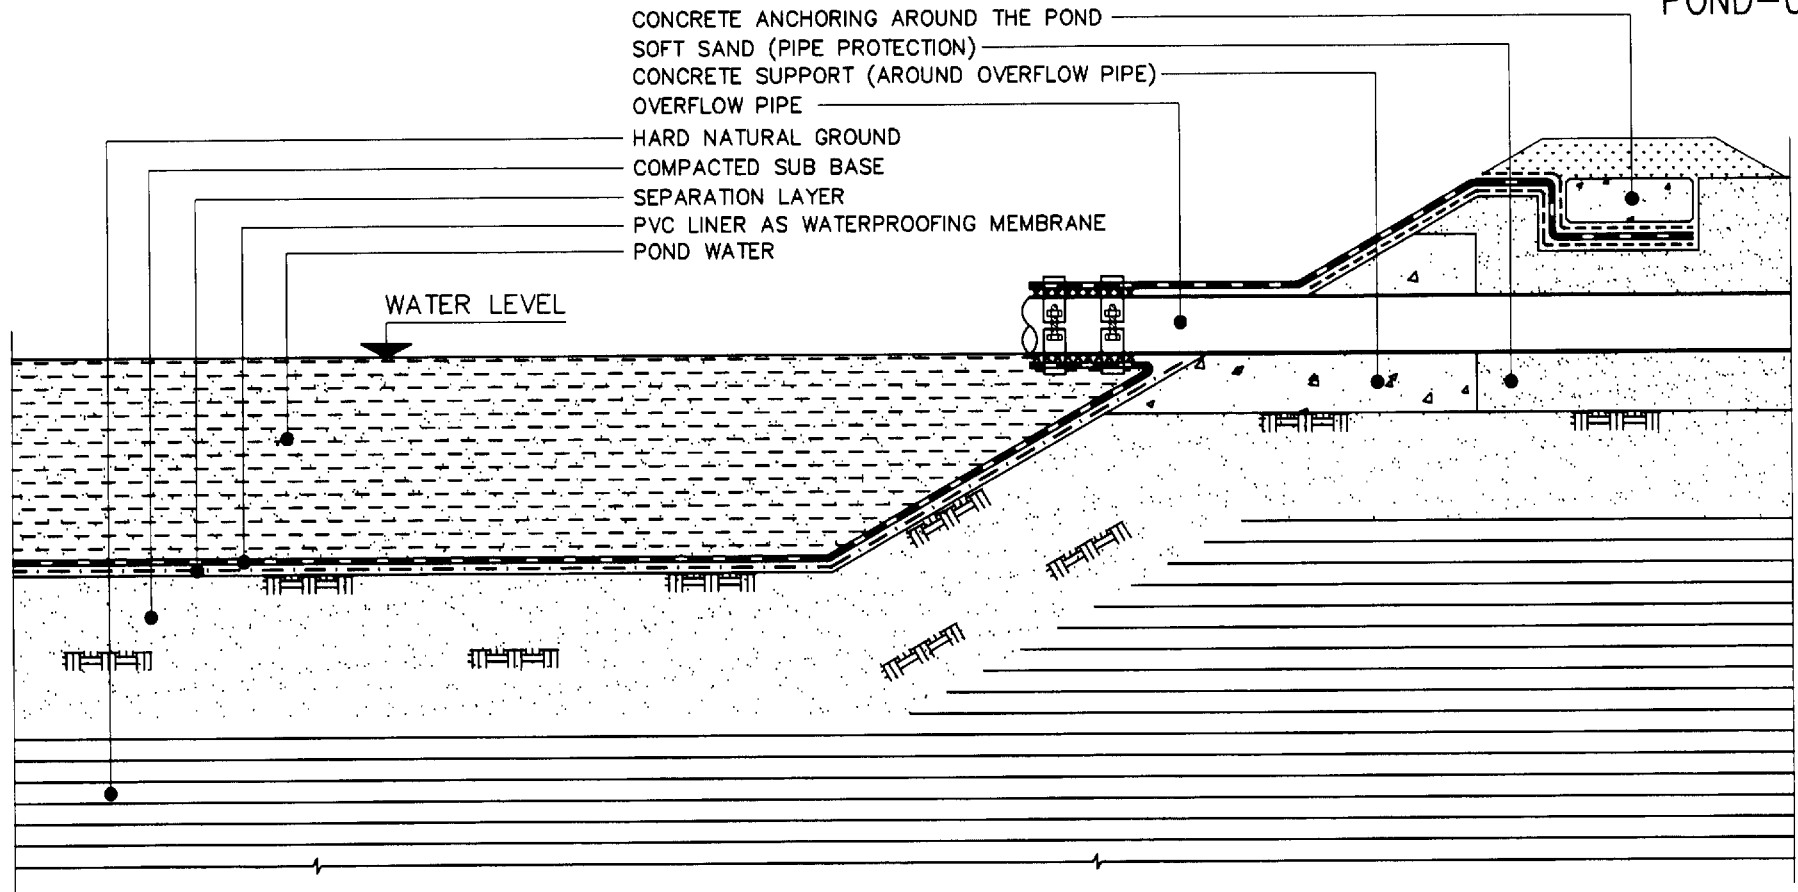

APPLICABLE TO :

- EVAPORATION PONDS
- ARTIFICIAL IRRIGATIONS
- ARTIFICIAL LAKES
- SWIMMING POOLS

CLIENT

SITAF SAUDIA CO. LTD.

PROJECT

TITLE
 EVAPORATION POND
 (POND LINER EXPOSED SYSTEM)
 (OVERFLOW PIPE)

